

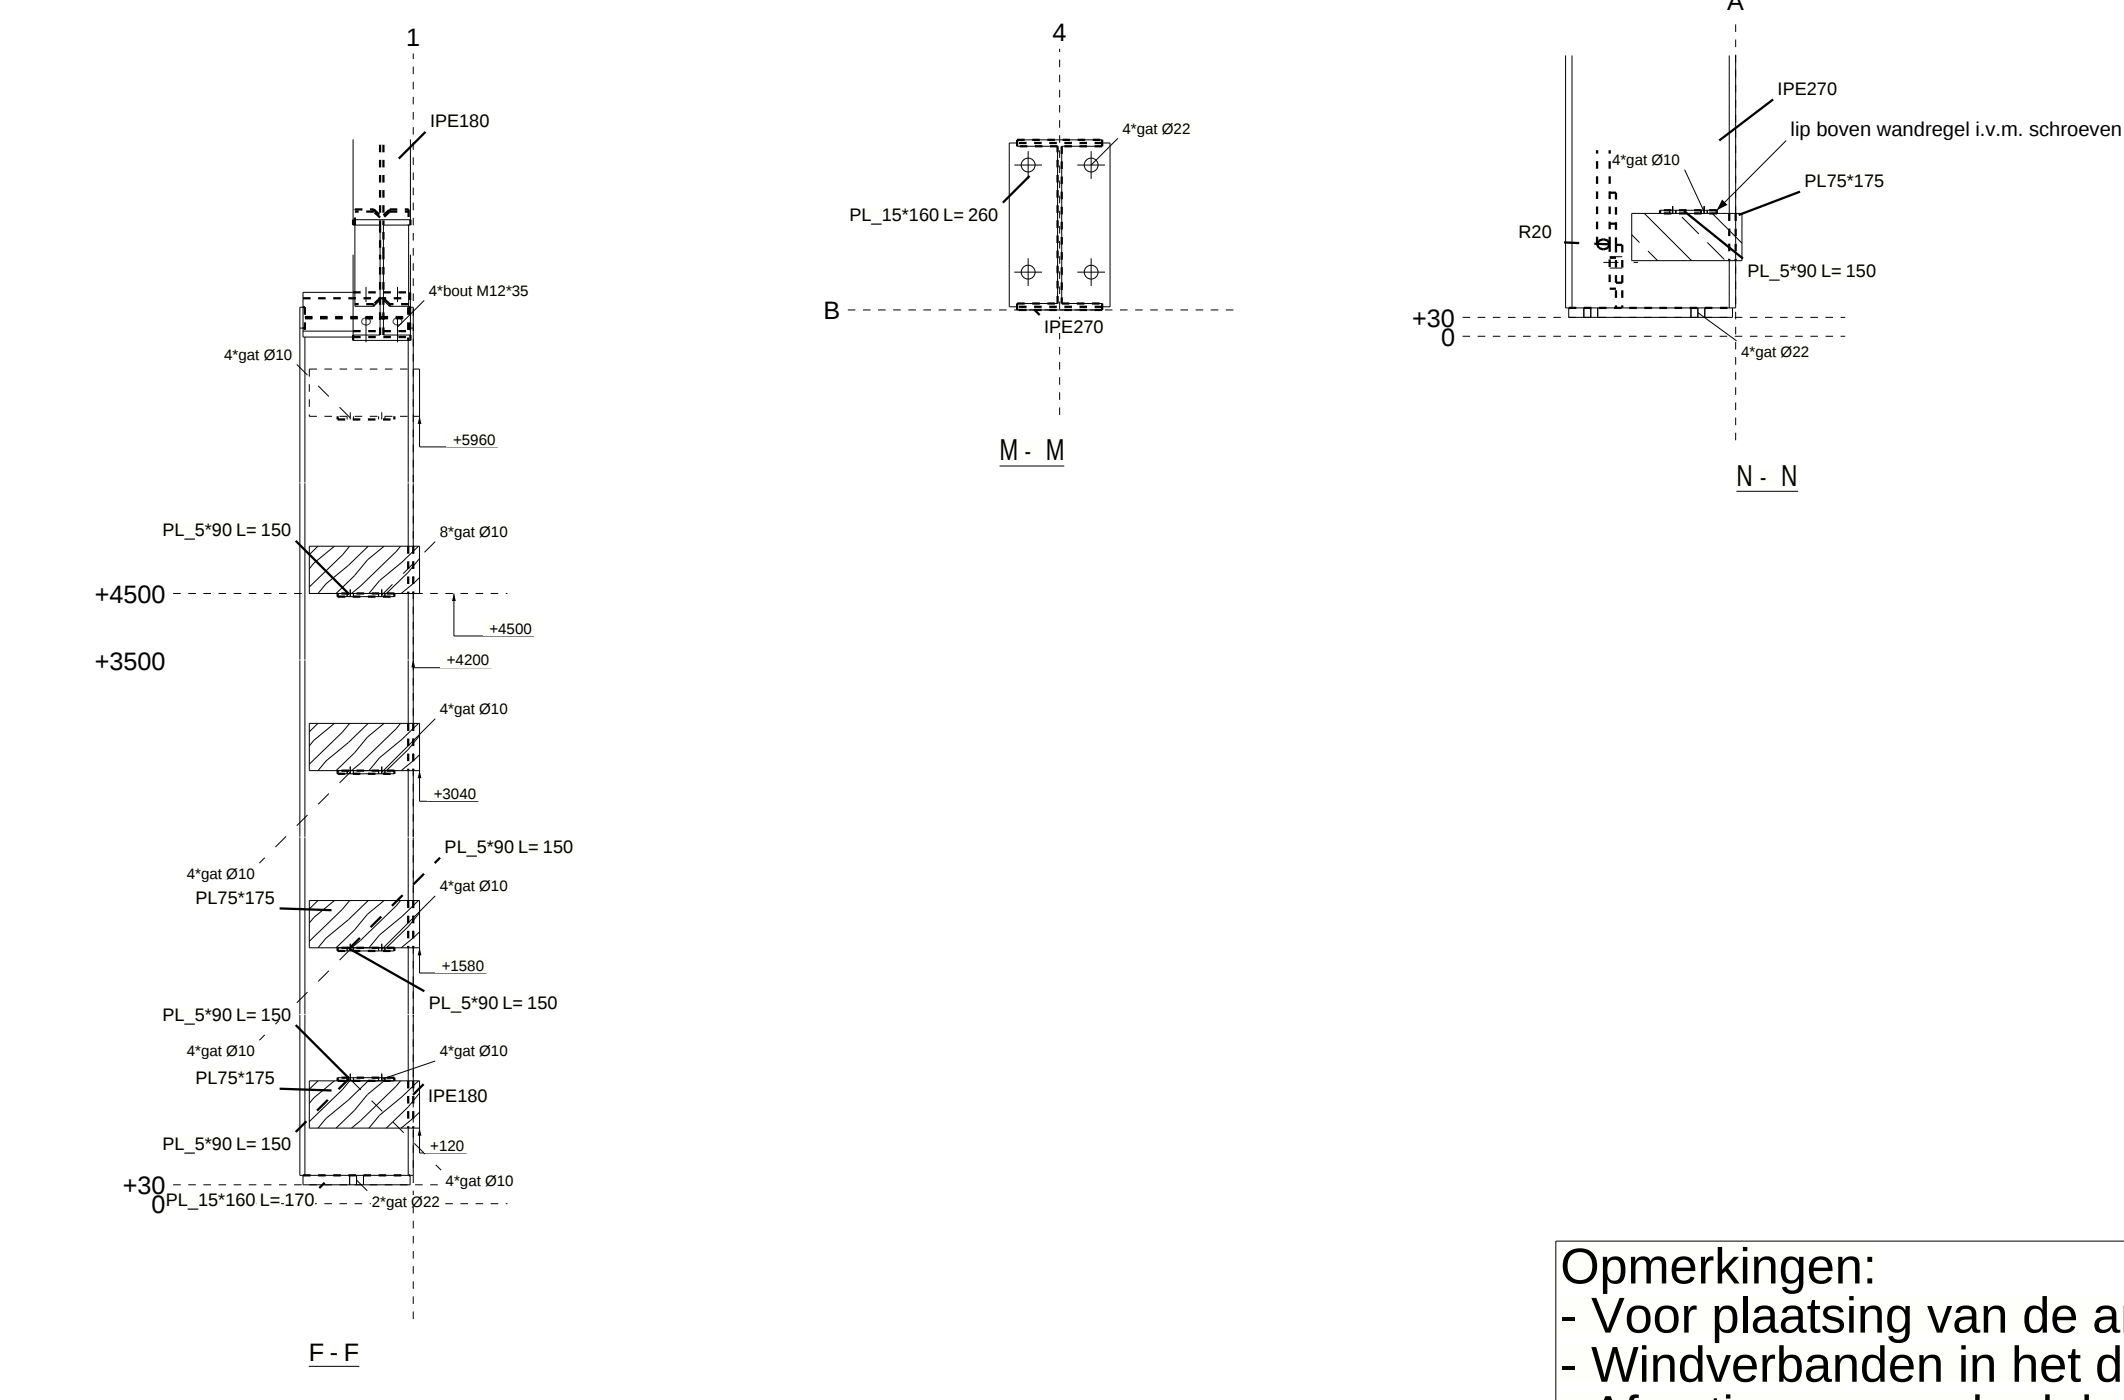
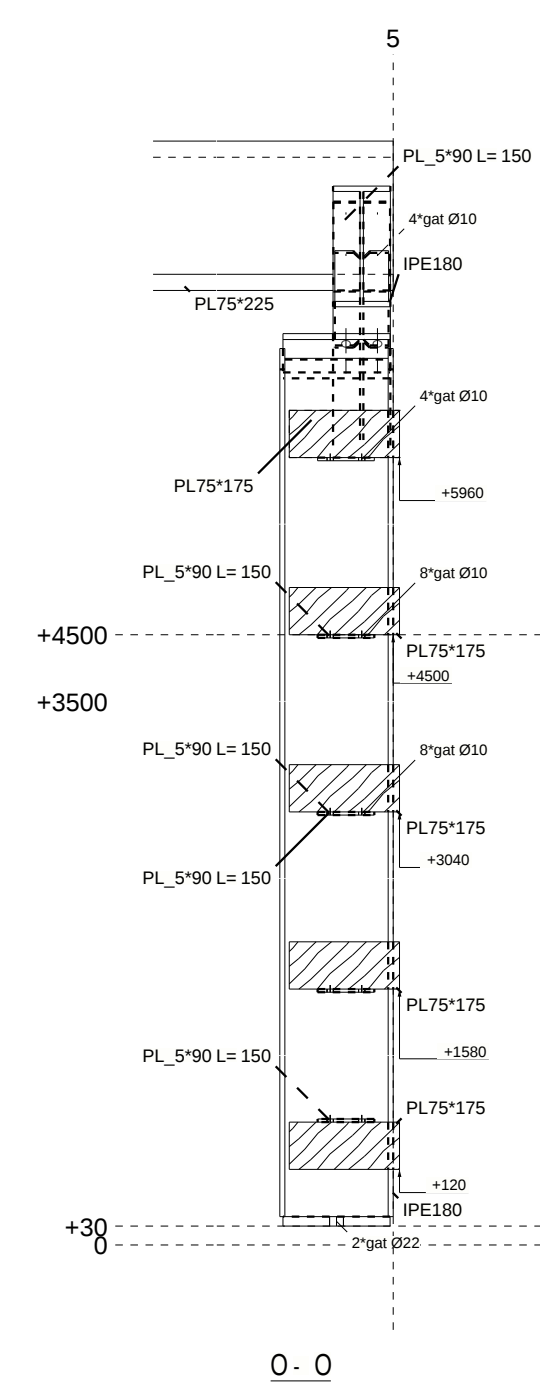
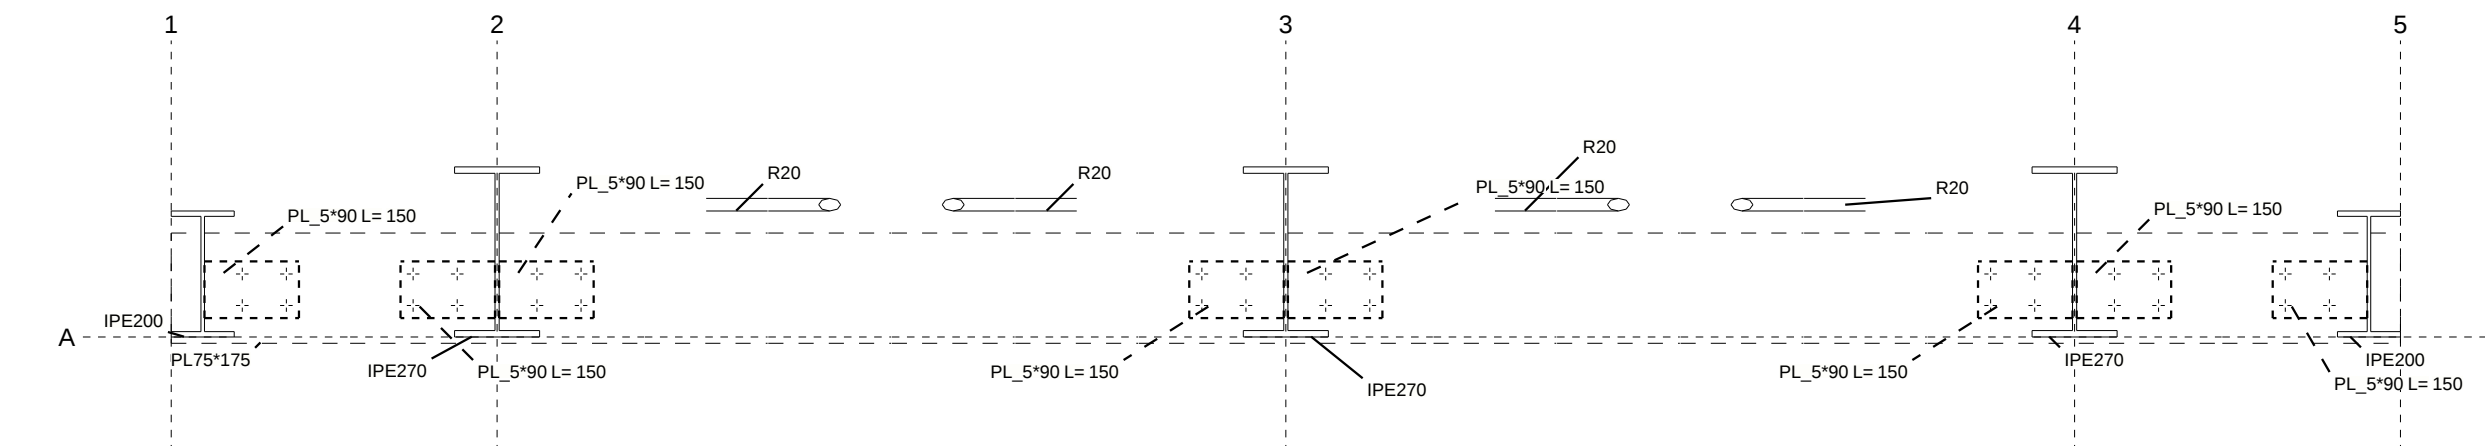


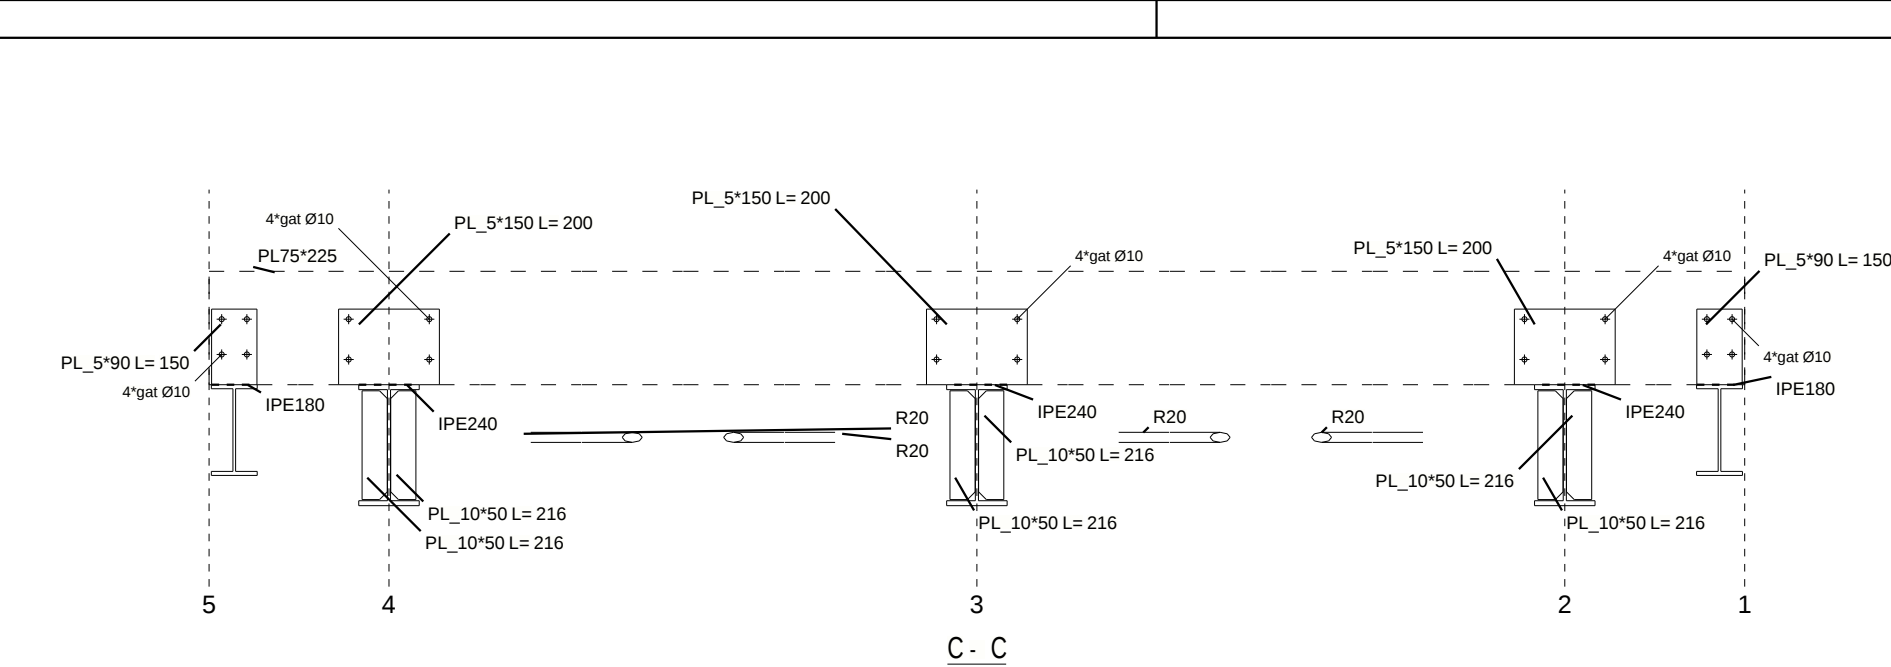

Technical drawing of a roof structure showing a gabled roof with a central ridge. The drawing includes dimensions for the roof pitch, ridge height, and overall span. Key dimensions include a total span of 15000, a ridge height of 4470, and a roof pitch of 1:2. The drawing also shows the placement of various structural elements like beams and supports.

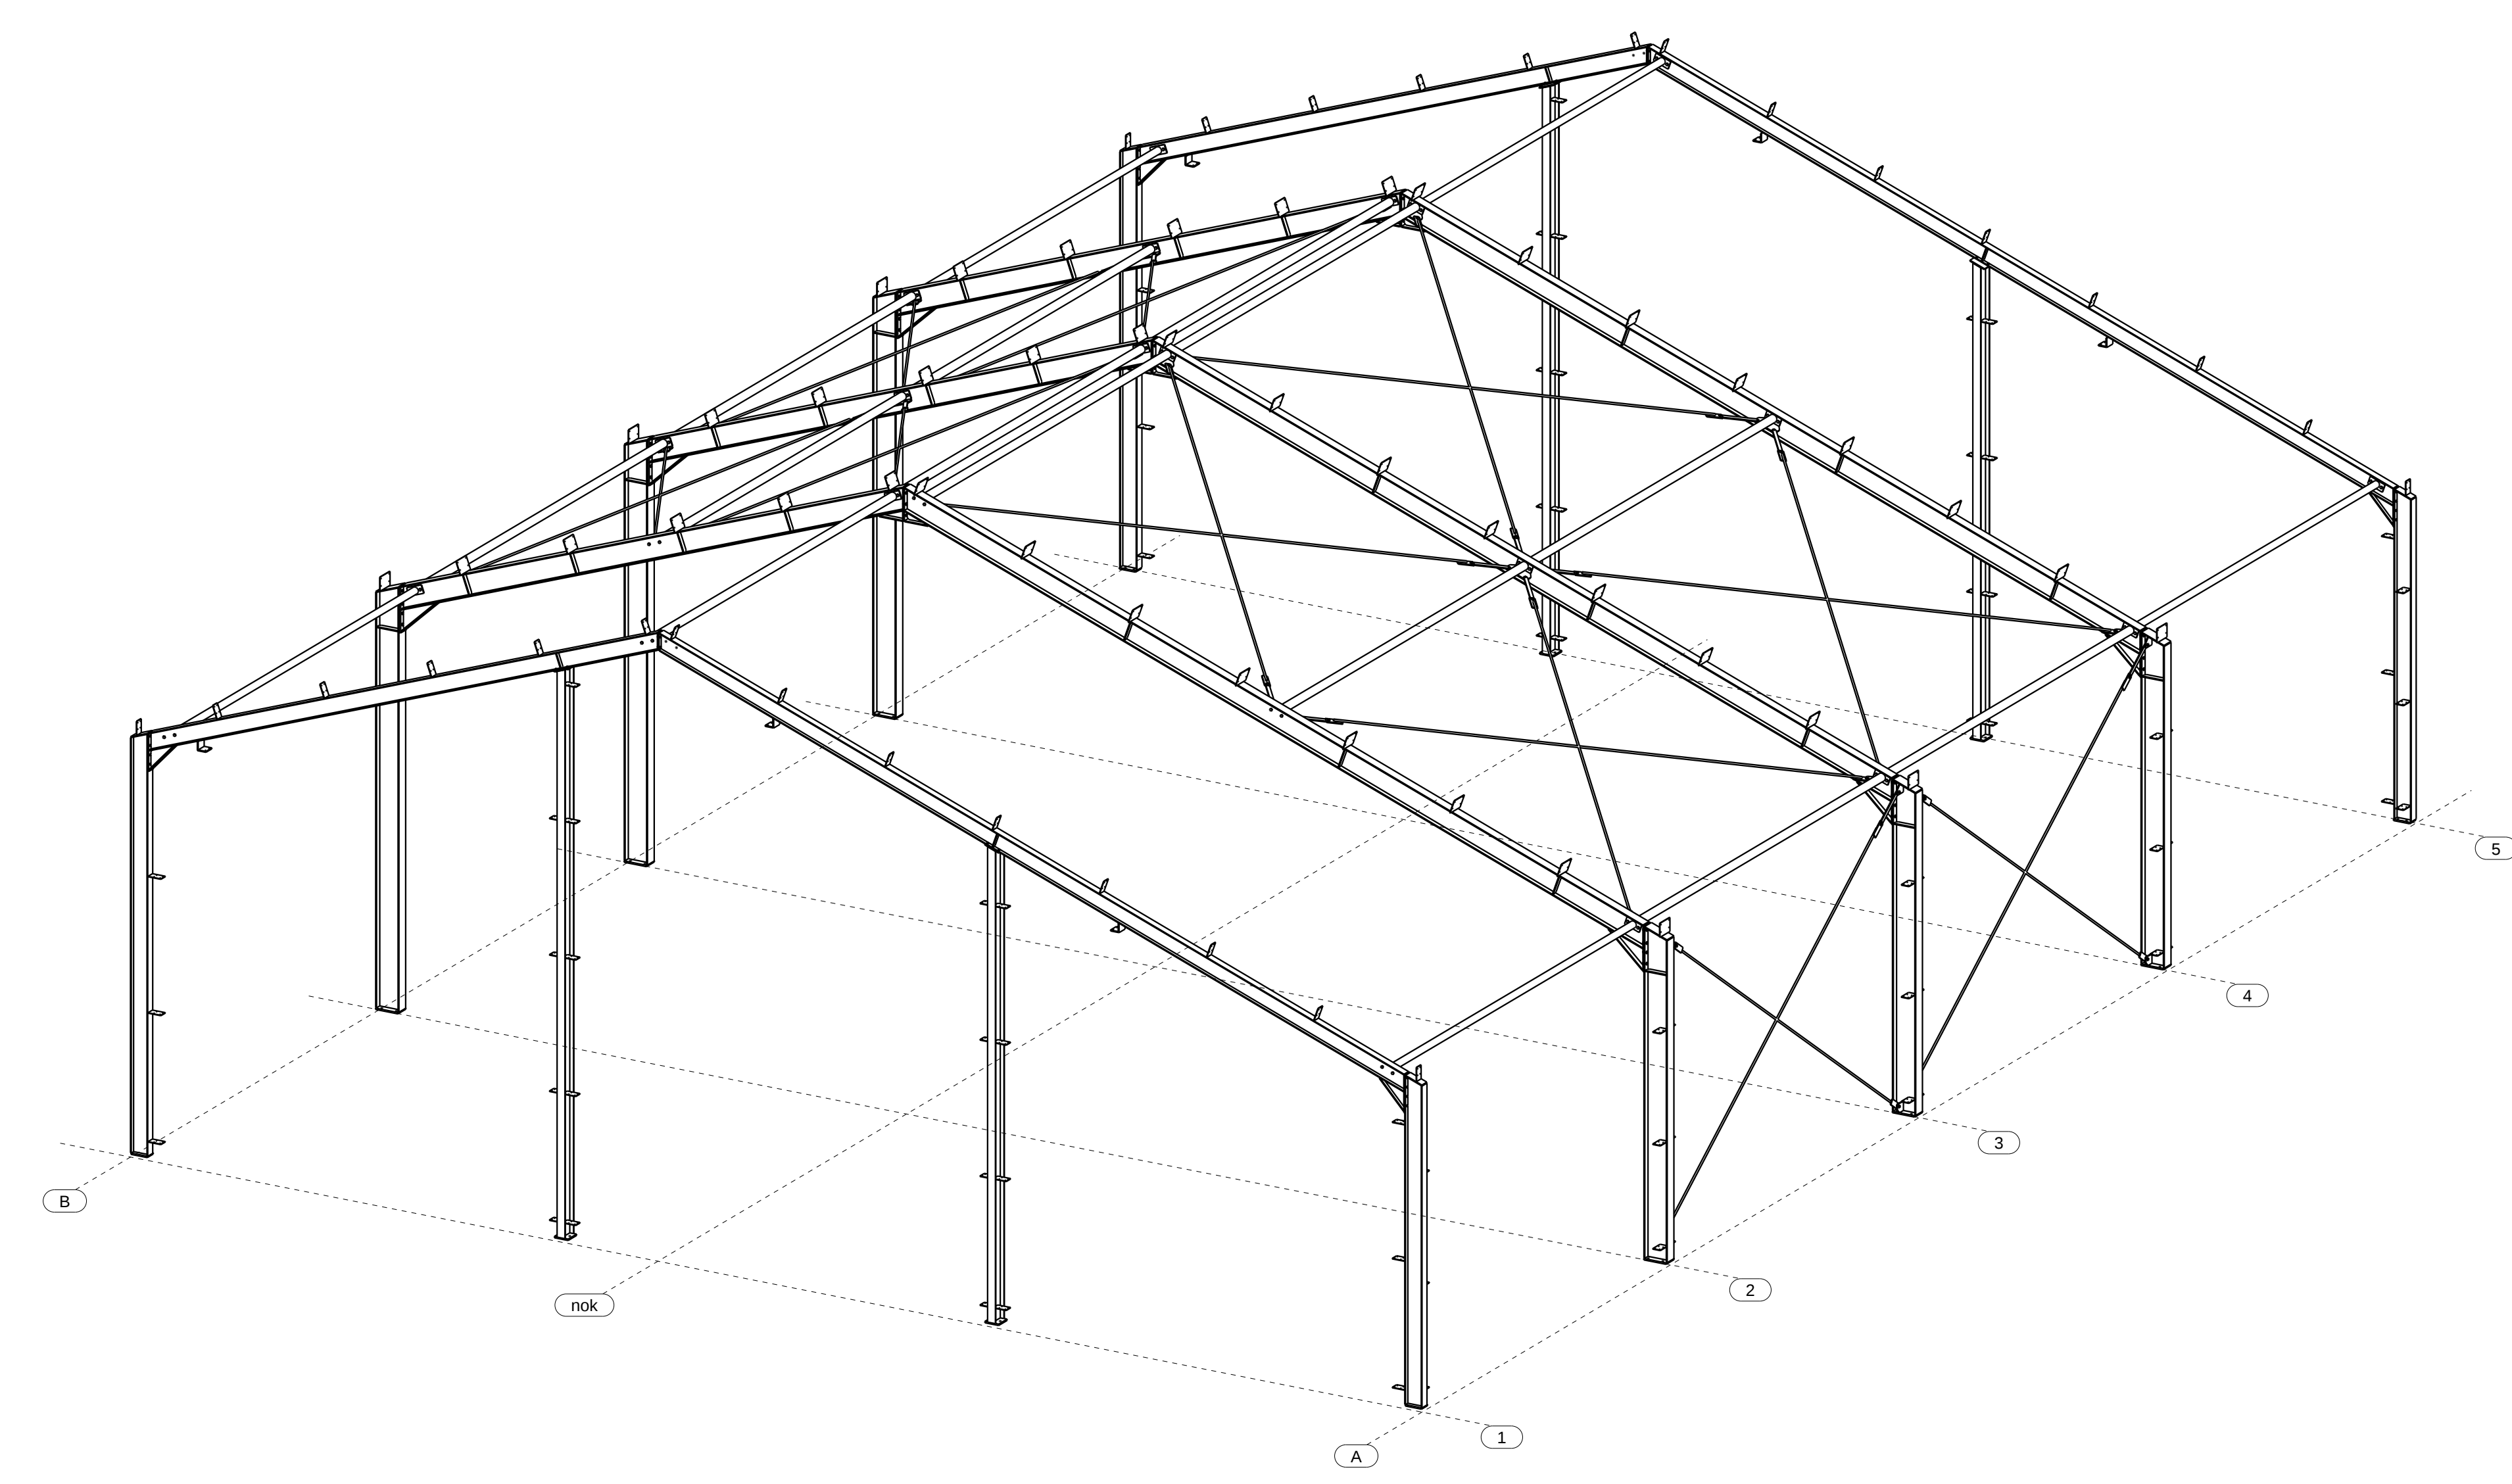

			Fabricage en montage volgens NEN-EN 1290-2:2018 Uitvoeringsklasse: EX C1 Functionele tolerantie klasse: 1	
1	1	definitief	16.02.2023	
Rev. no.	Revisie merk.	Revisie omschrijving	Revisie datum	Tek.
Werk: Nieuwbouw van een loods 15x20x4,5m-3,5m			Getekend: P. v.d. Veen Datum: 20.01.2023 Schaal: zie aanzicht	
Eigenaar: Handelsonderneming Berg B.V. De Vierde Hoeve 14, 2676 CN Maasdiijk			Plotsi datum: 16.02.2023 Plottiing: 10:30:50	
Bouwadres: Materiaalsoorten en kwaliteiten: Profielen en profielen volgens NEN-EN 10025-2, balk en kolonoprofiel: S355J2H volgens NEN 10210-1 (warmvervaardigd) S275J30H volgens NEN 10219-1 (koudevervaardigd) Latten a=0,6 m en a=1,4, tenzij anders vermeld, volgens NEN-EN ISO 2553:2014. Bouwkwaliteit 8.8			Opdrachtgever: Handelsonderneming Berg De Vierde Hoeve 14 2676 CN Maasdiijk tel.: 0174-530625	
15 x 20 meter kapschuur			Projectie: 	
Goot 3.50m en 4.50M			Conservering: thermisch verzinkt Kleur: n.v.t.	
Onderwerp: staaloverzicht			Formaat: A0	