


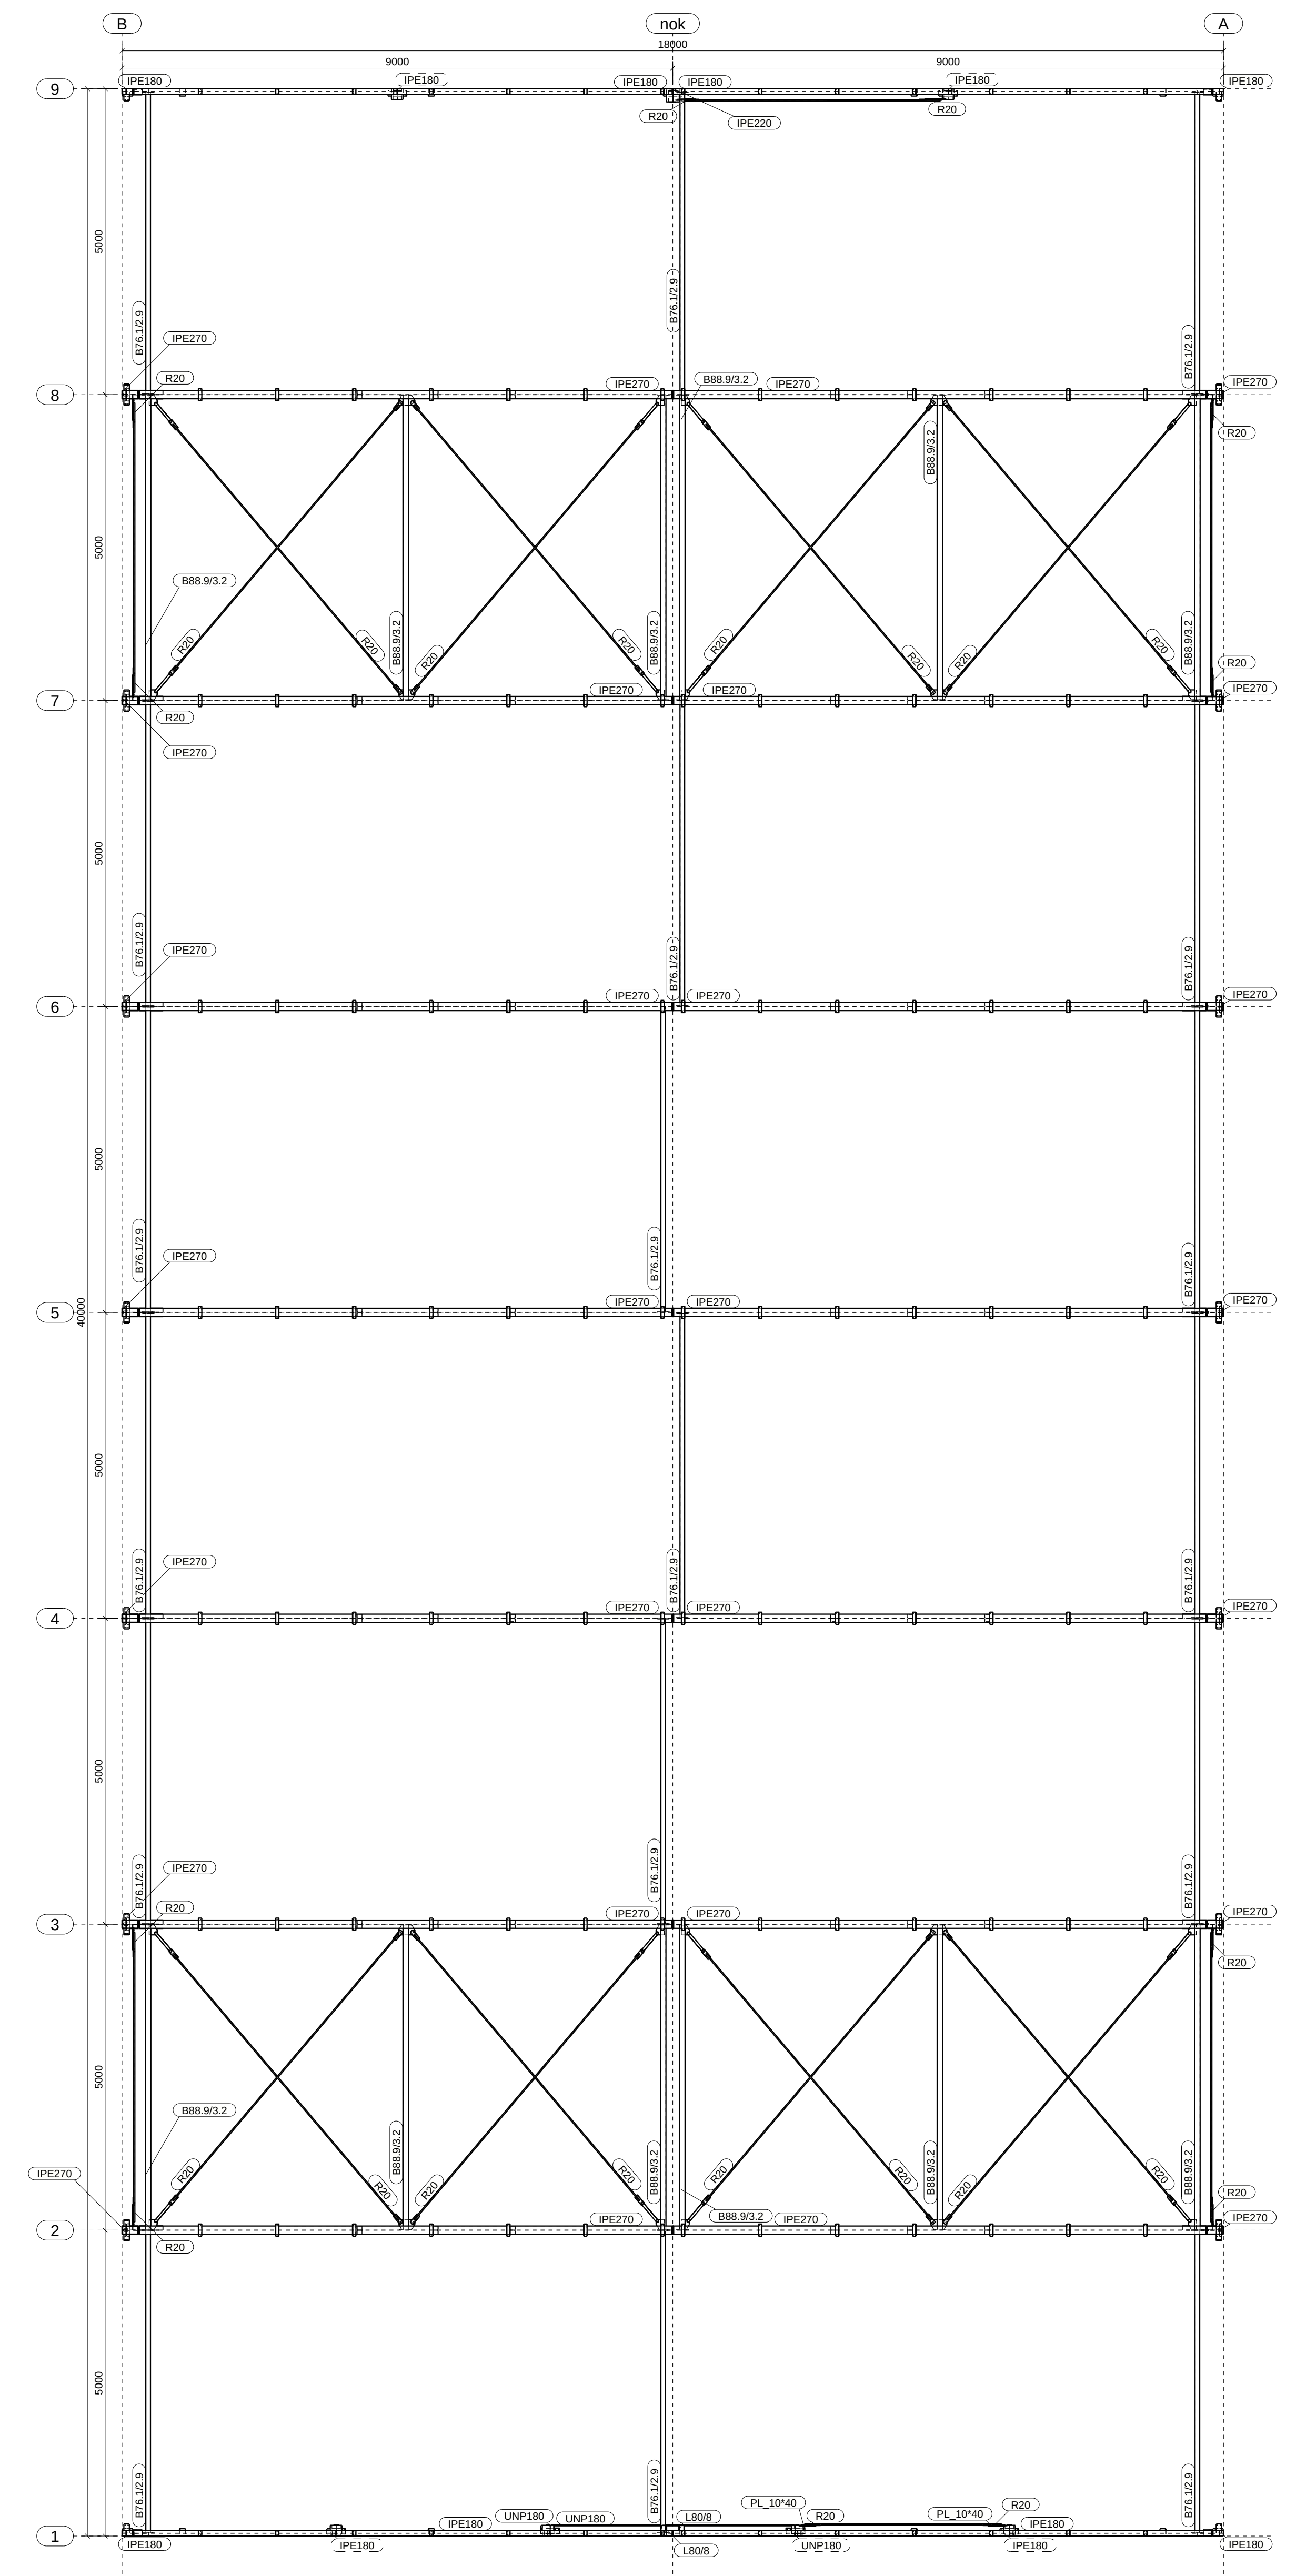

18 x 40 x 4.5m

Gepoedercoat RAL7016